


plan ETAJ

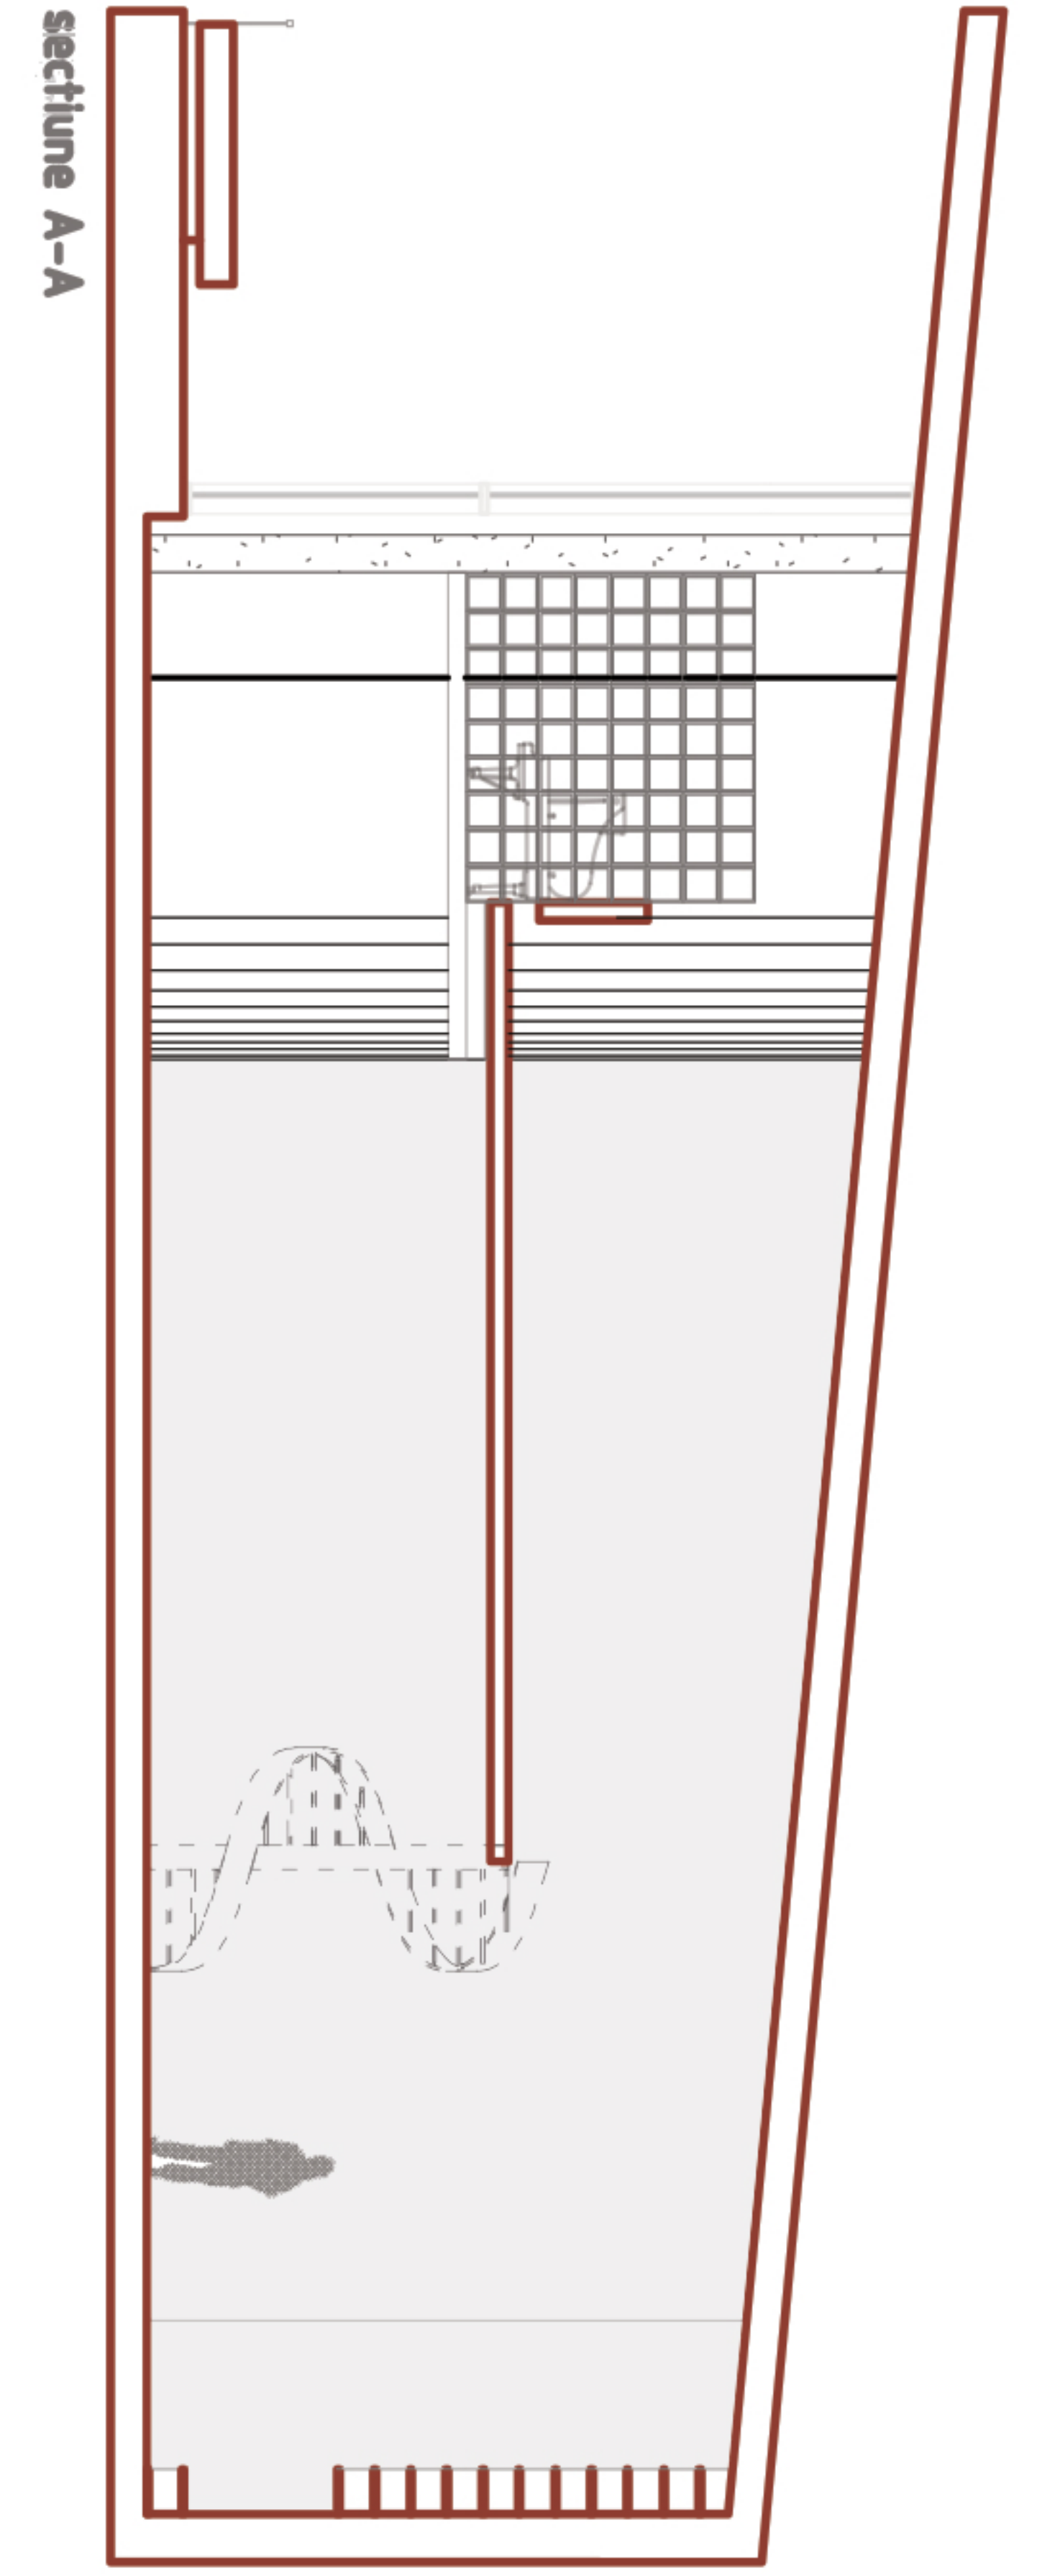

section A-A