



TRONSON LACUL MORII - CIUREL

PROFIL TRANSVERSAL TIP
SCARA 1:200

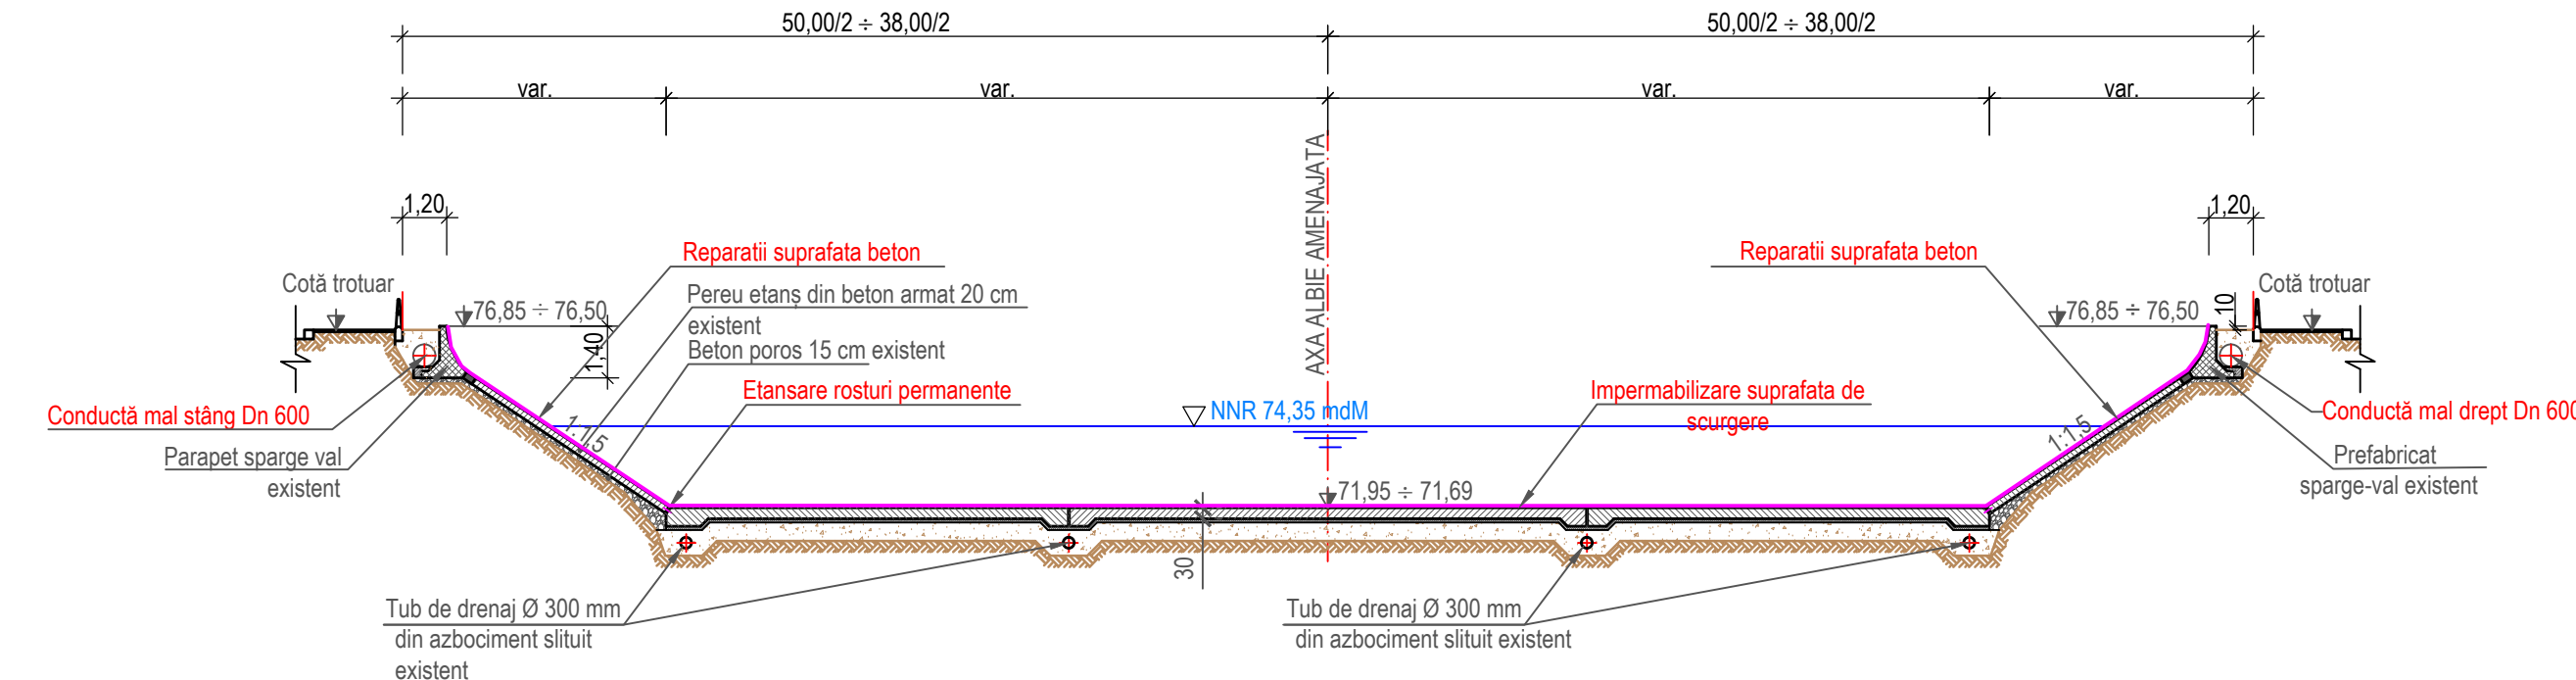


TRONSON CIUREL - POD OPERA

PROFIL TRANSVERSAL TIP
SCARA 1:200

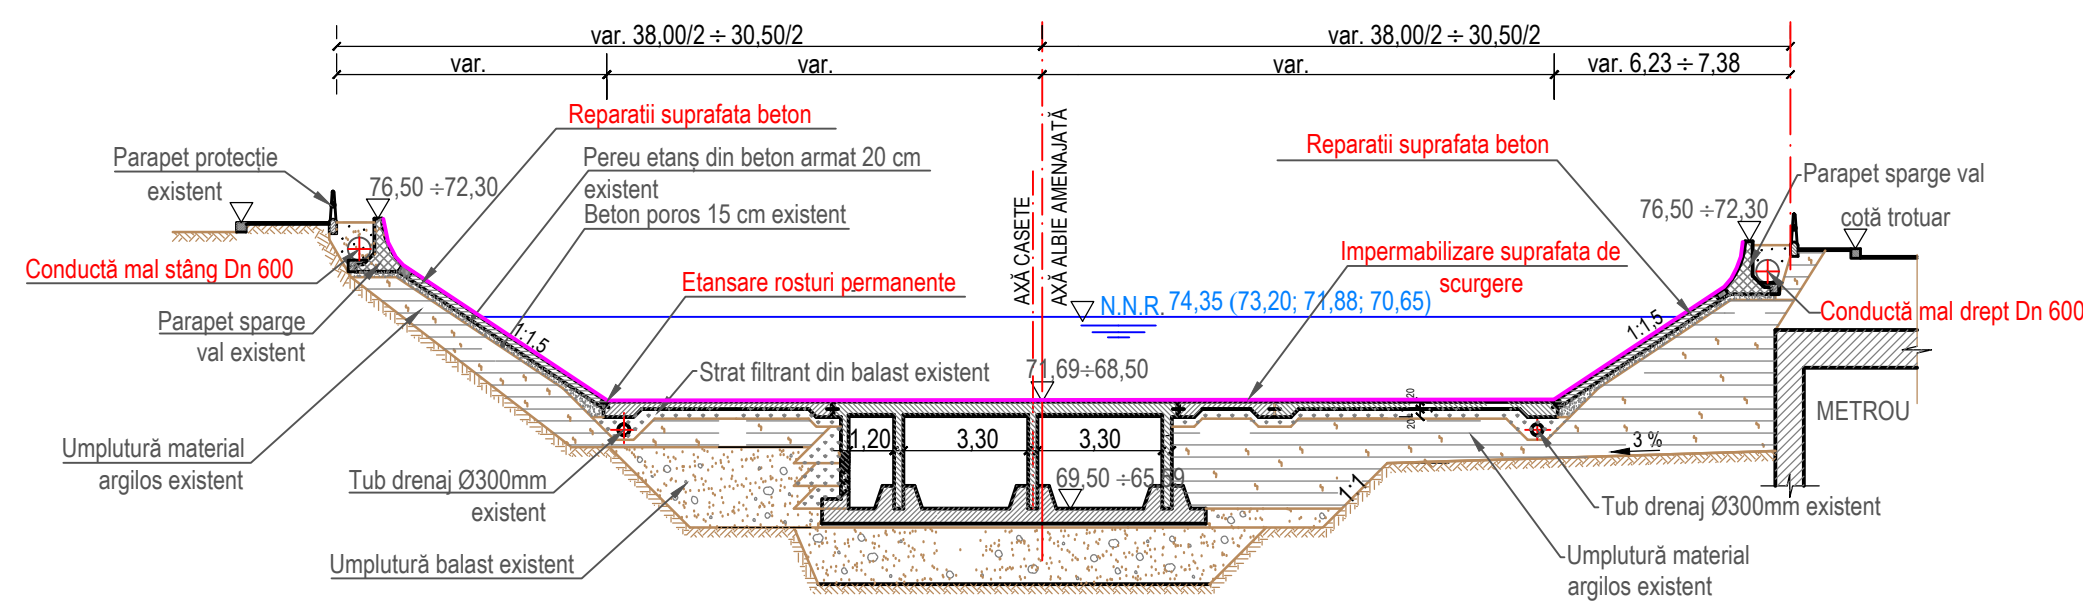

TRONSON POD OPERĂ - PIAȚA UNIRII


PROFIL TRANSVERSAL TIP
SCARA 1:200

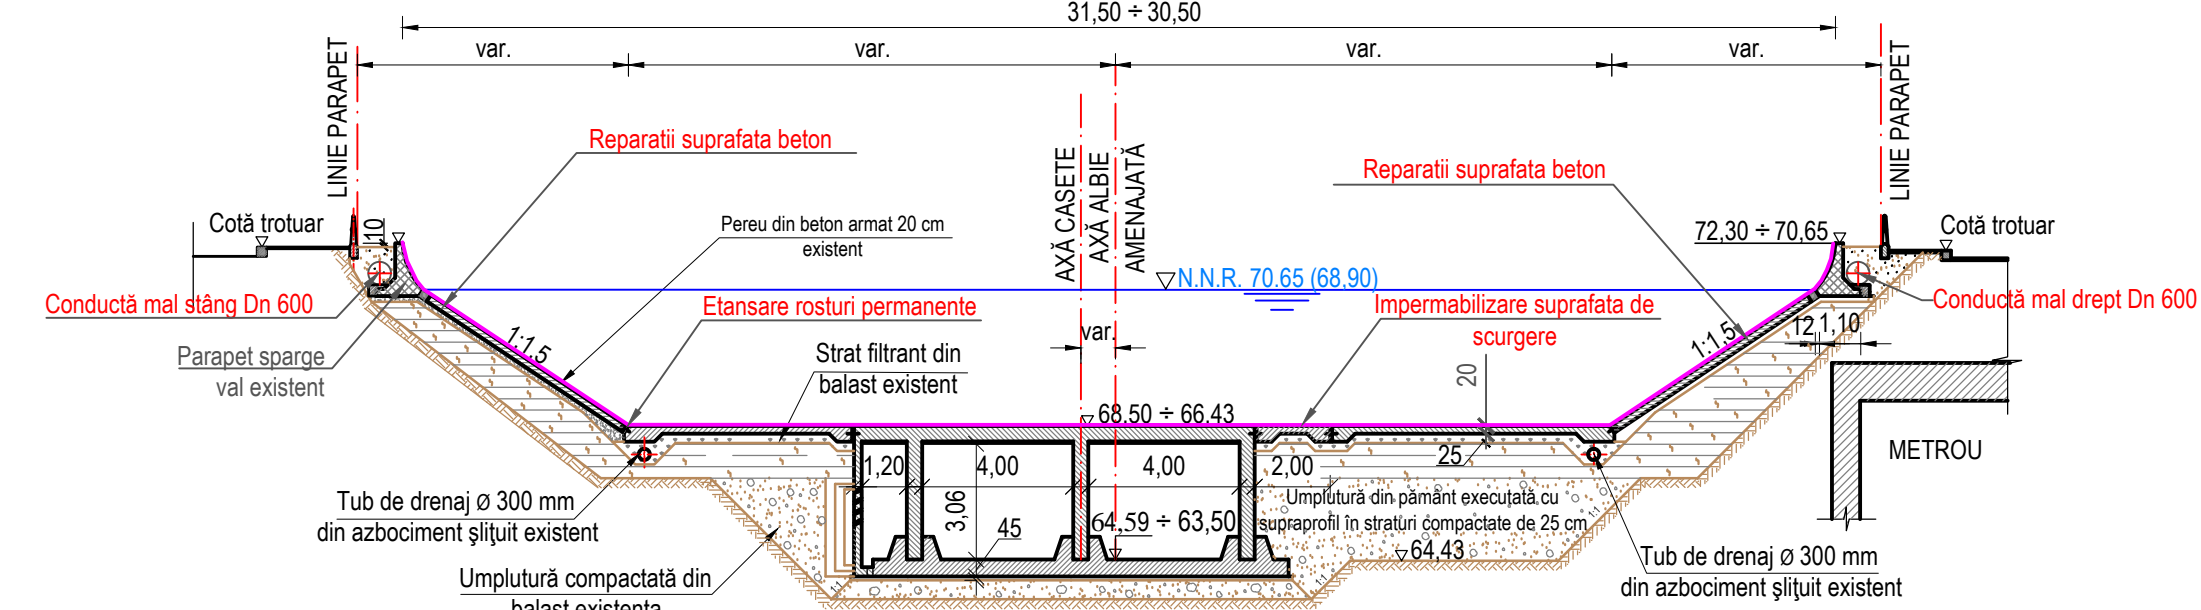

LUCRARI PROPUSE:


TRONSON LAC MĂRĂȘEȘTI

PROFIL TRANSVERSAL TIP
SCARA 1:200

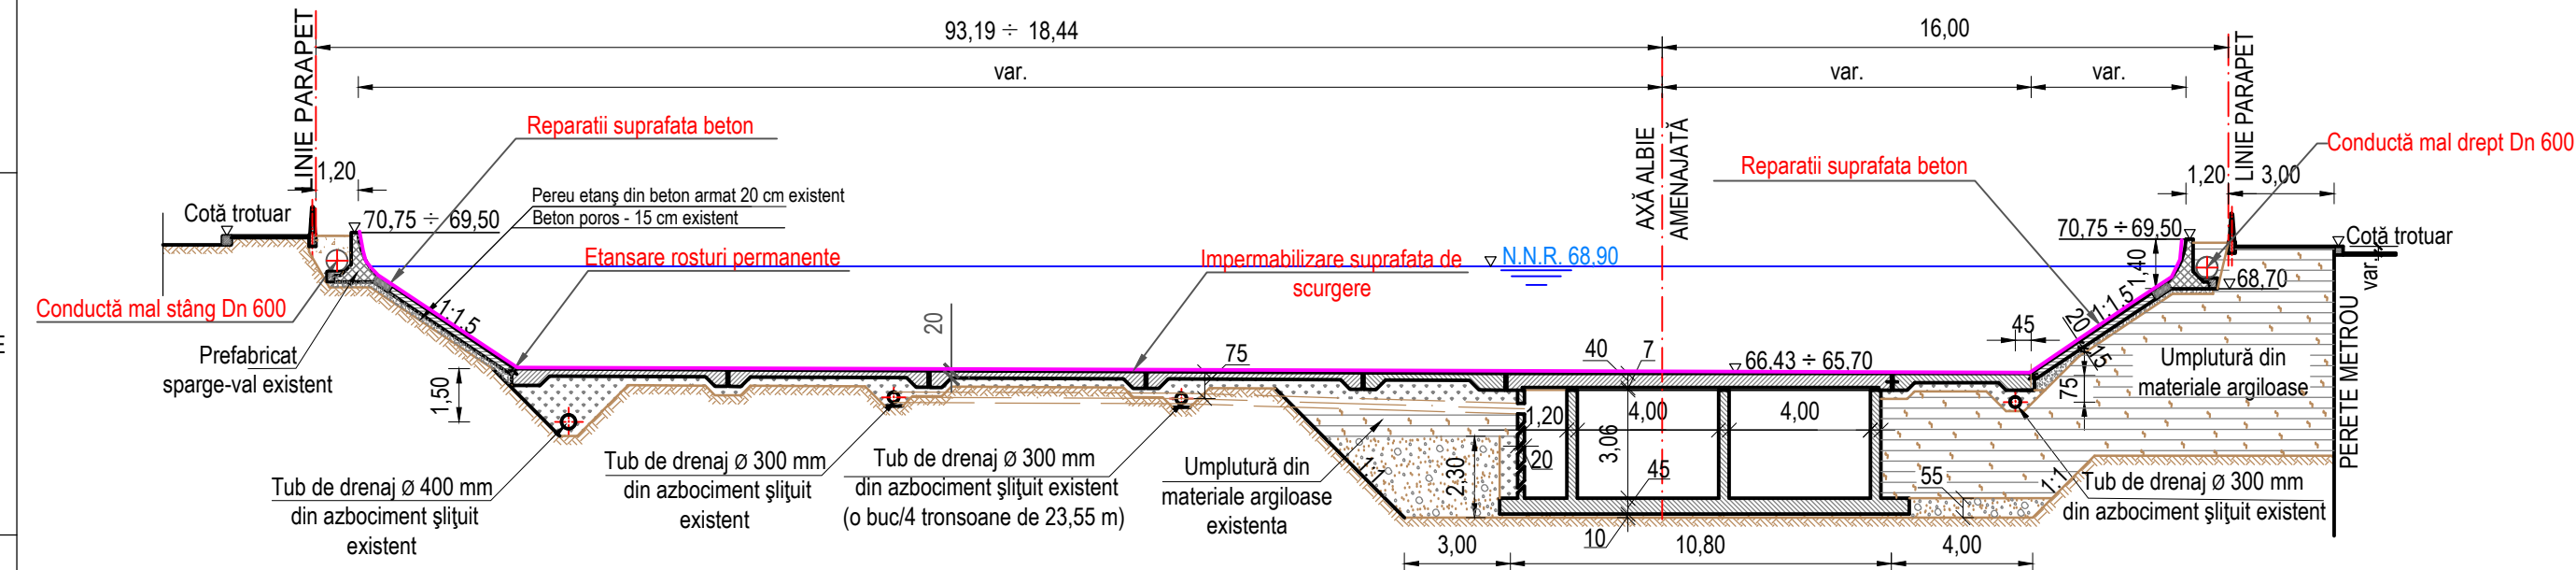

TRONSON N.H. MĂRĂȘEȘTI - POD MIHAI BRAVU

PROFIL TRANSVERSAL TIP
SCARA 1:200

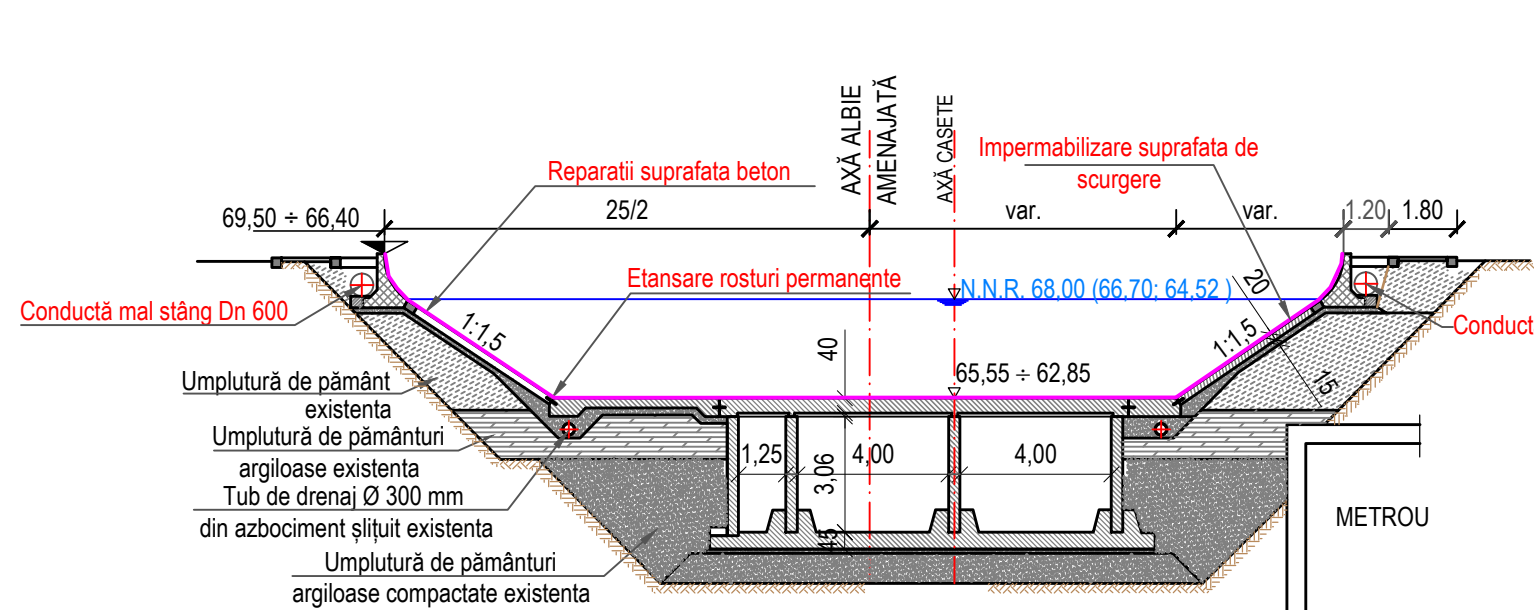

TRONSON POD MIHAI BRAVU - VITAN

PROFIL TRANSVERSAL TIP
SCARA 1:200

